
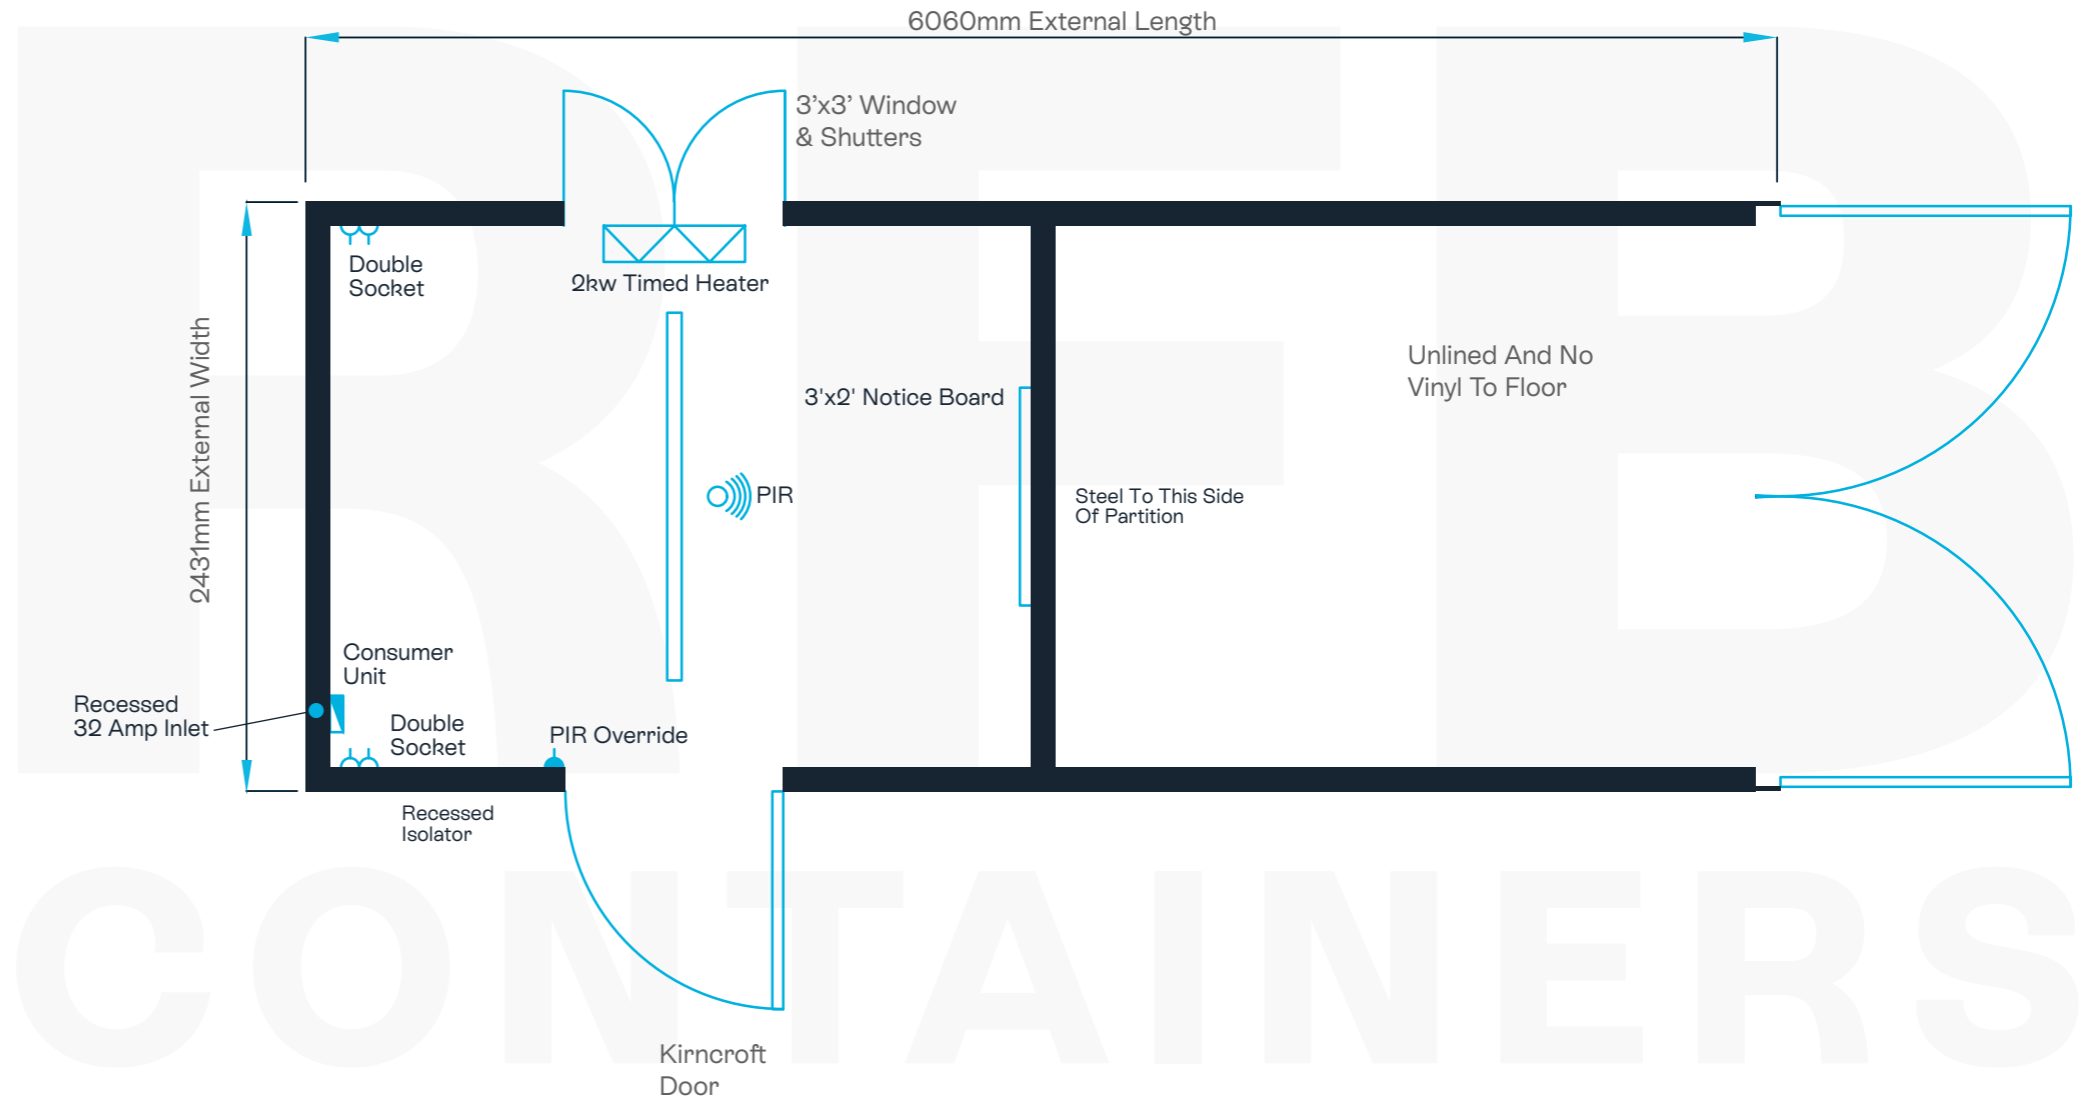


20' X 8' OFFICE & STORE ACCOMMODATION

Includes:

- RAL5015
- No Jacklegs
- Fork Pockets
- 5" Bottom Rail
- PIR With Override
- Timed Heater
- Concealed Wiring
- Recessed 32 Amp Inlet
- Notice Board
- Ali Sliding Windows

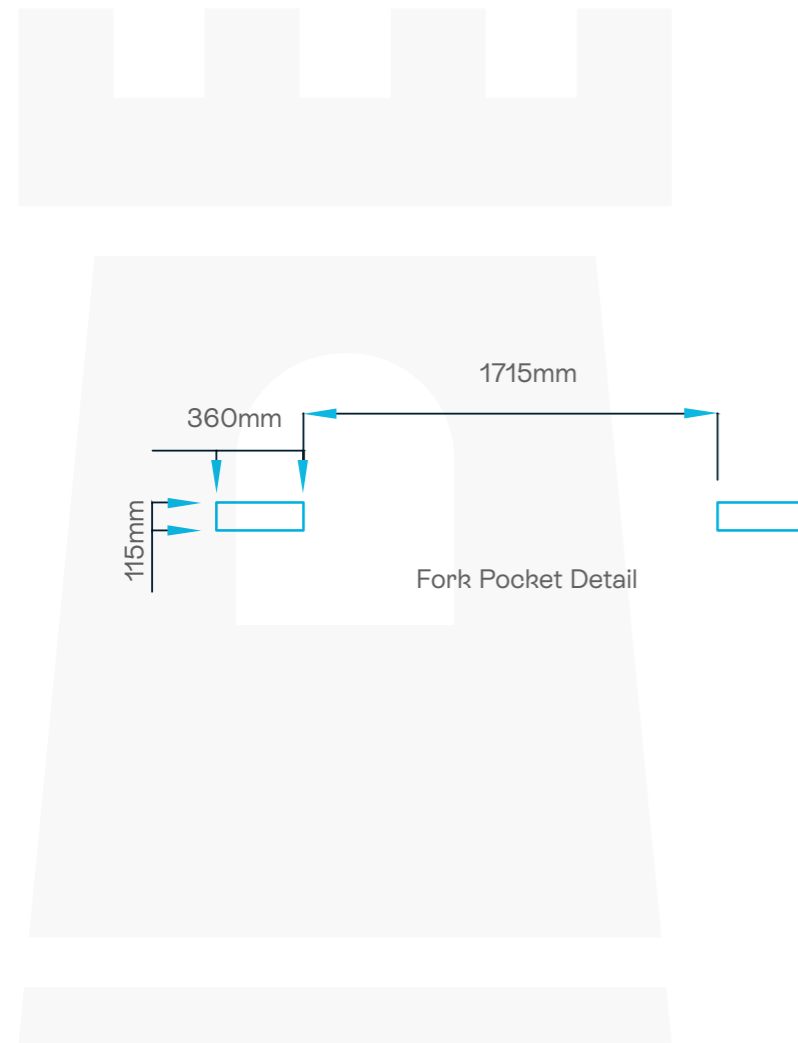

**NEED TO SPEAK TO US
STRAIGHT AWAY?**

Give us a call on [01698 420494](tel:01698420494) or email our customer success team on info@rftbrowncontainers.co.uk

